

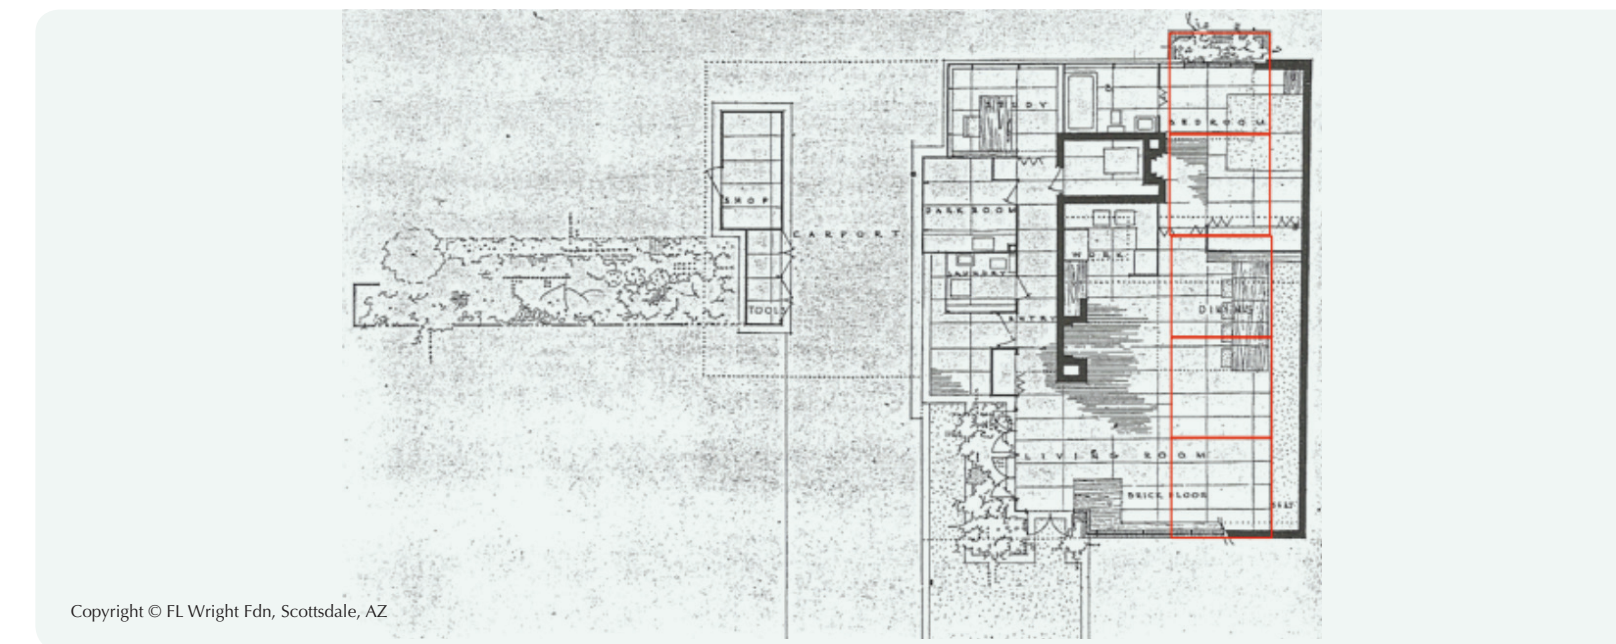
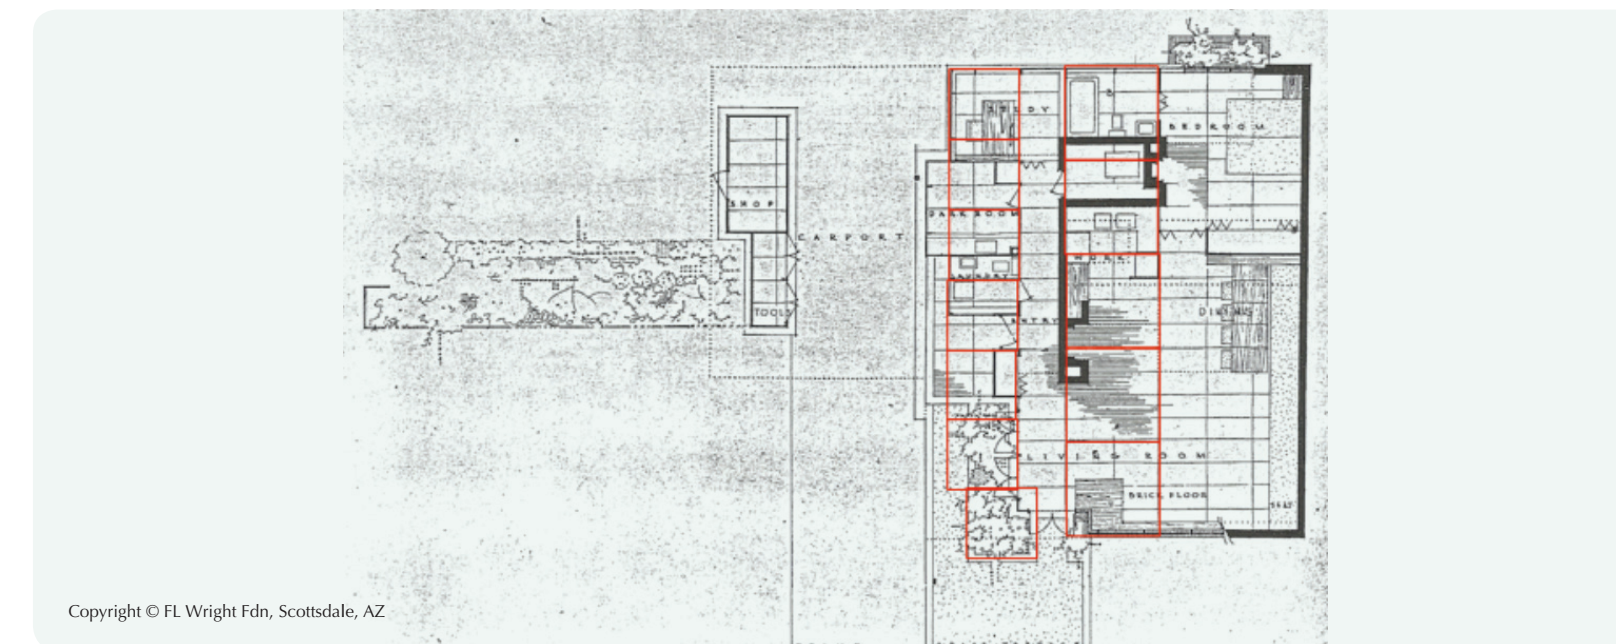
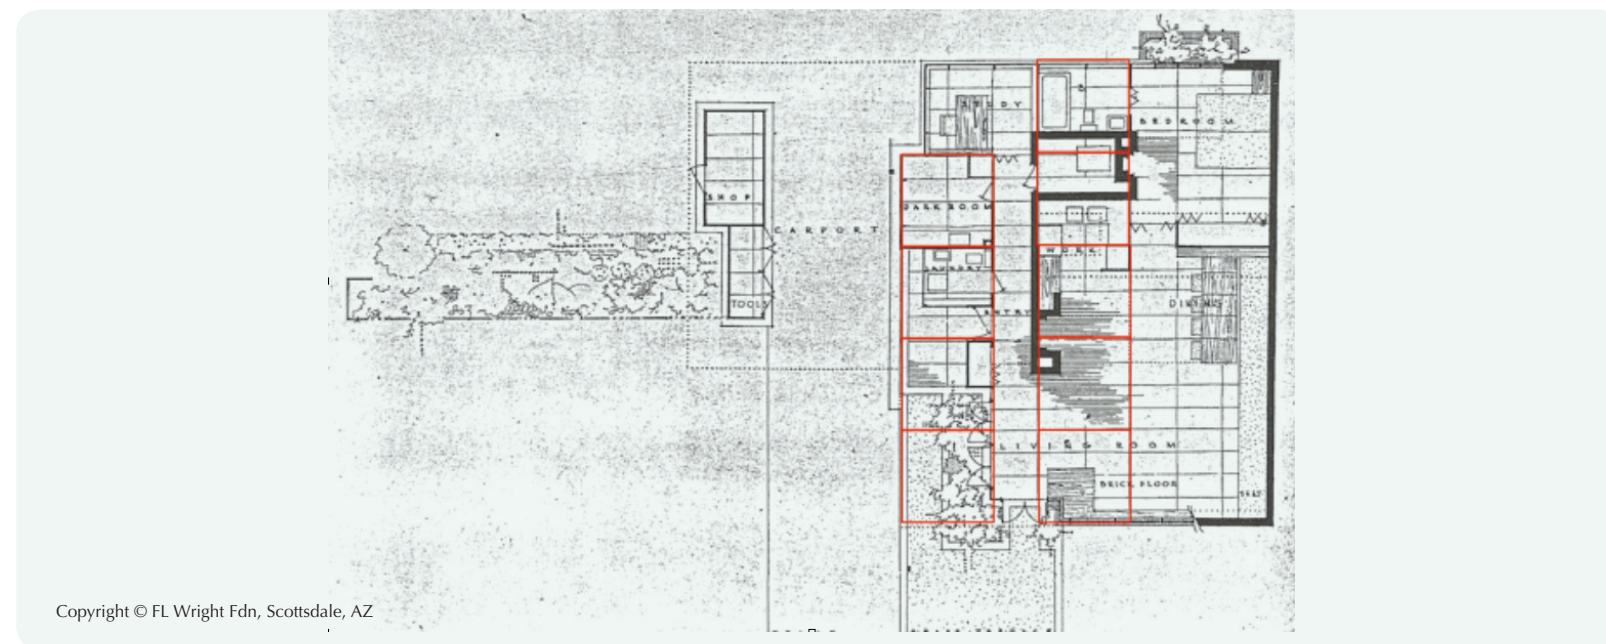
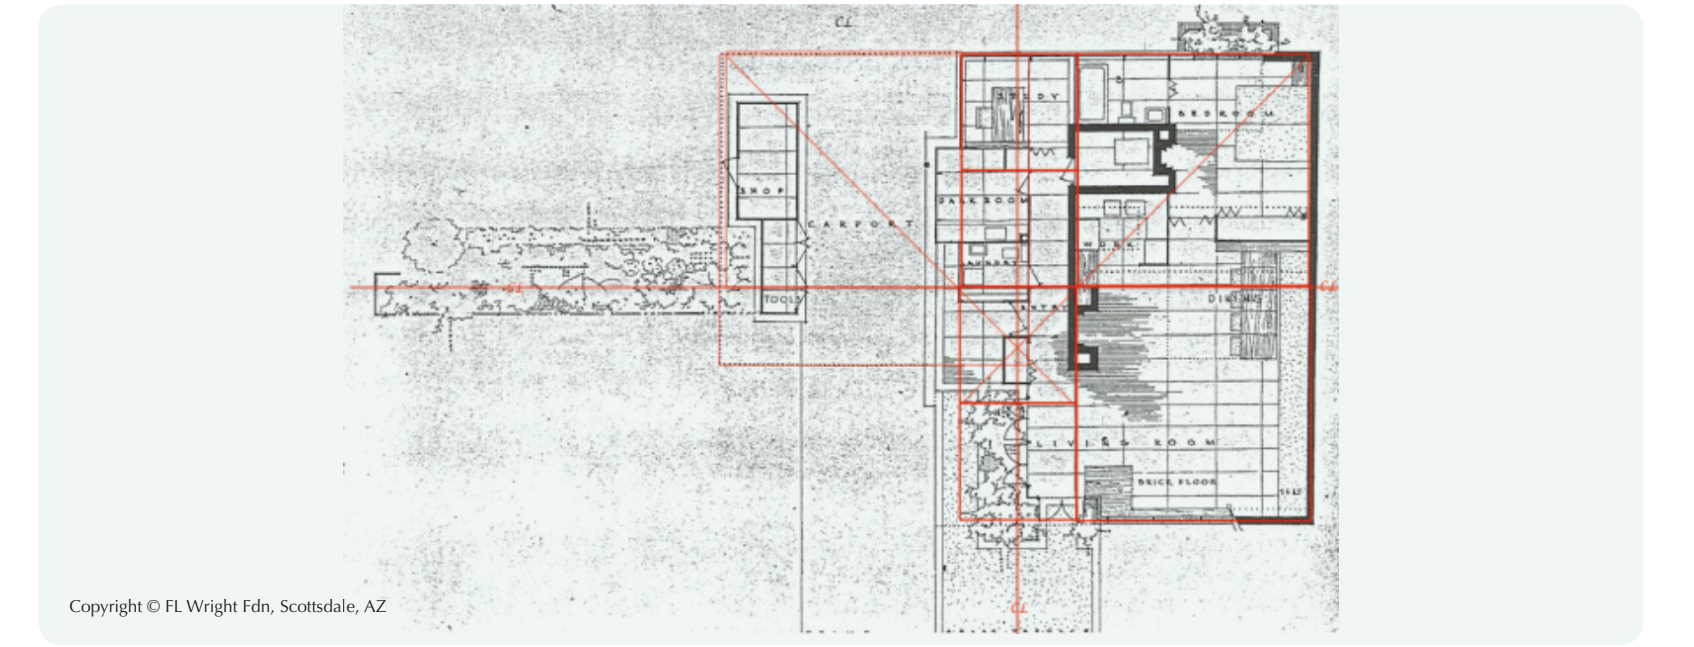
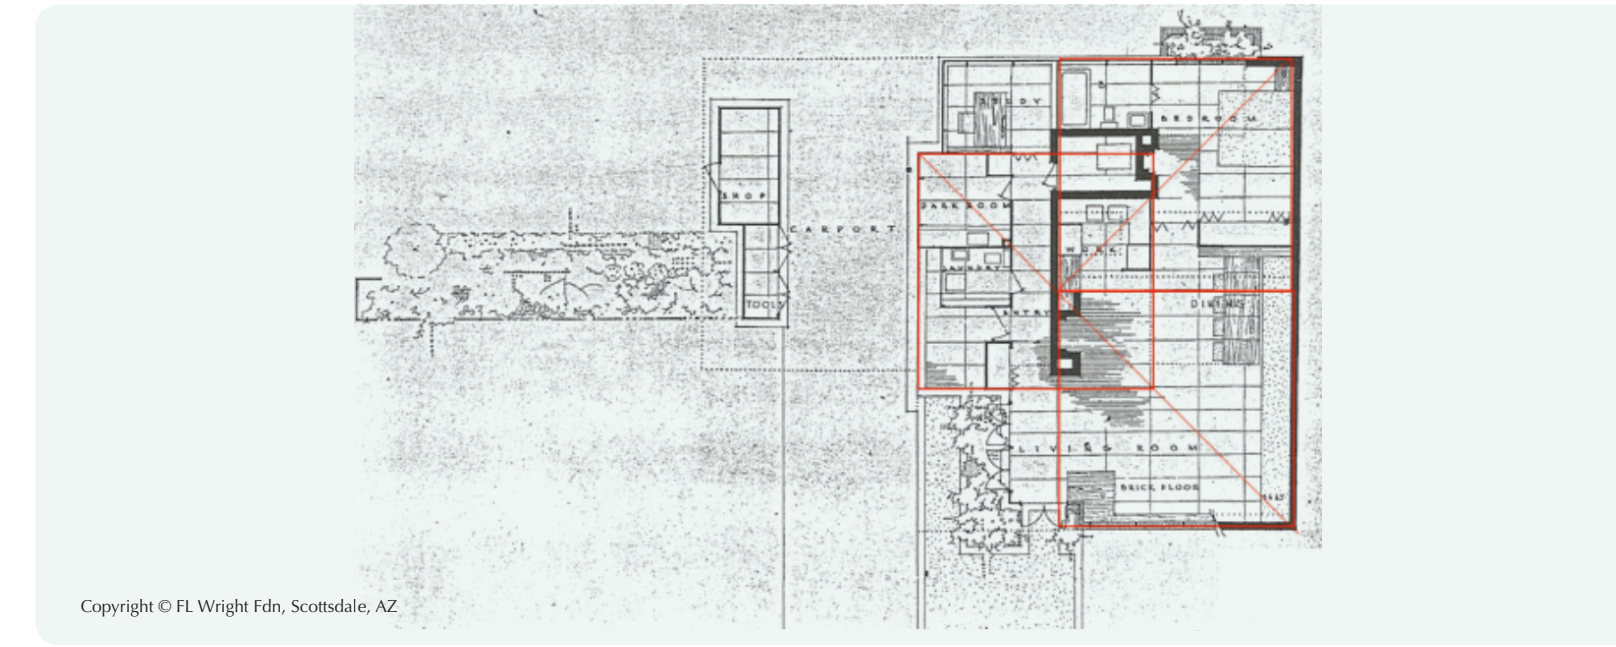
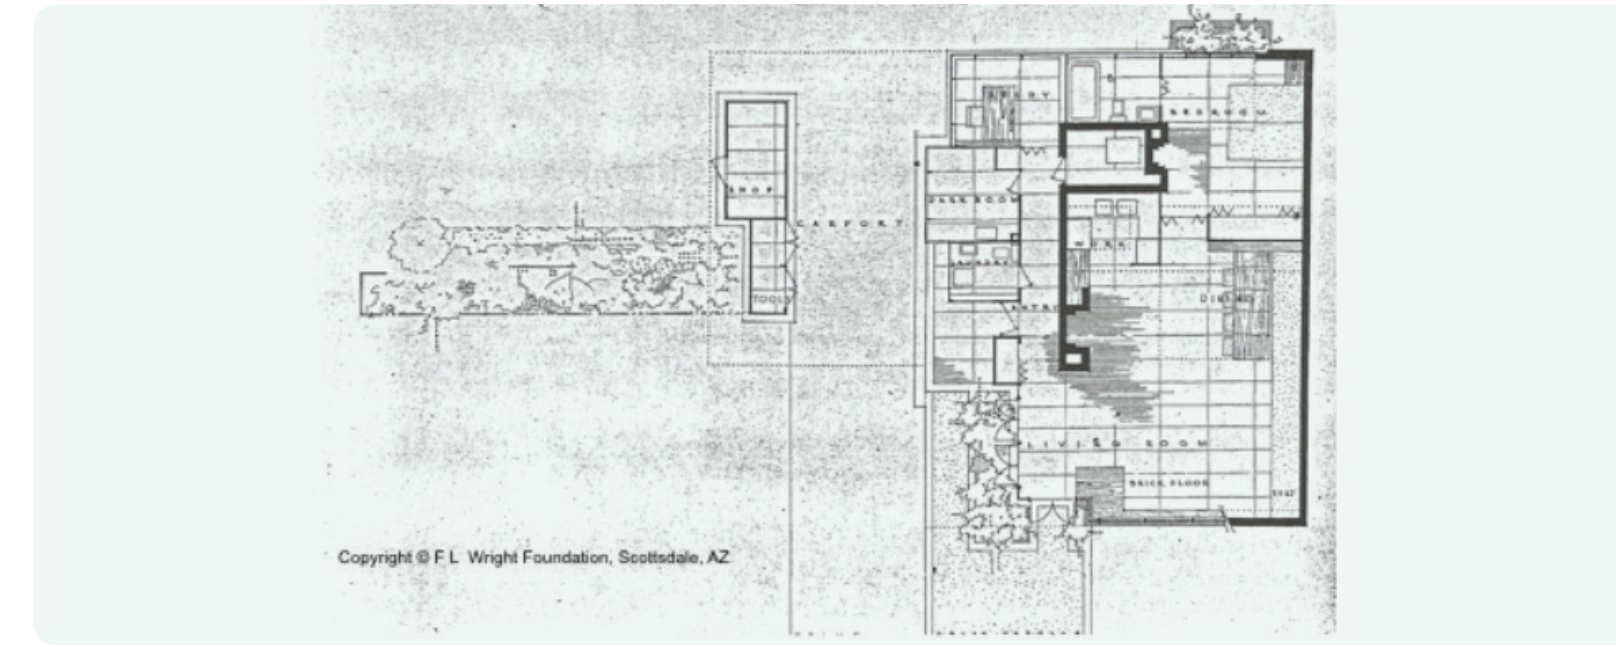
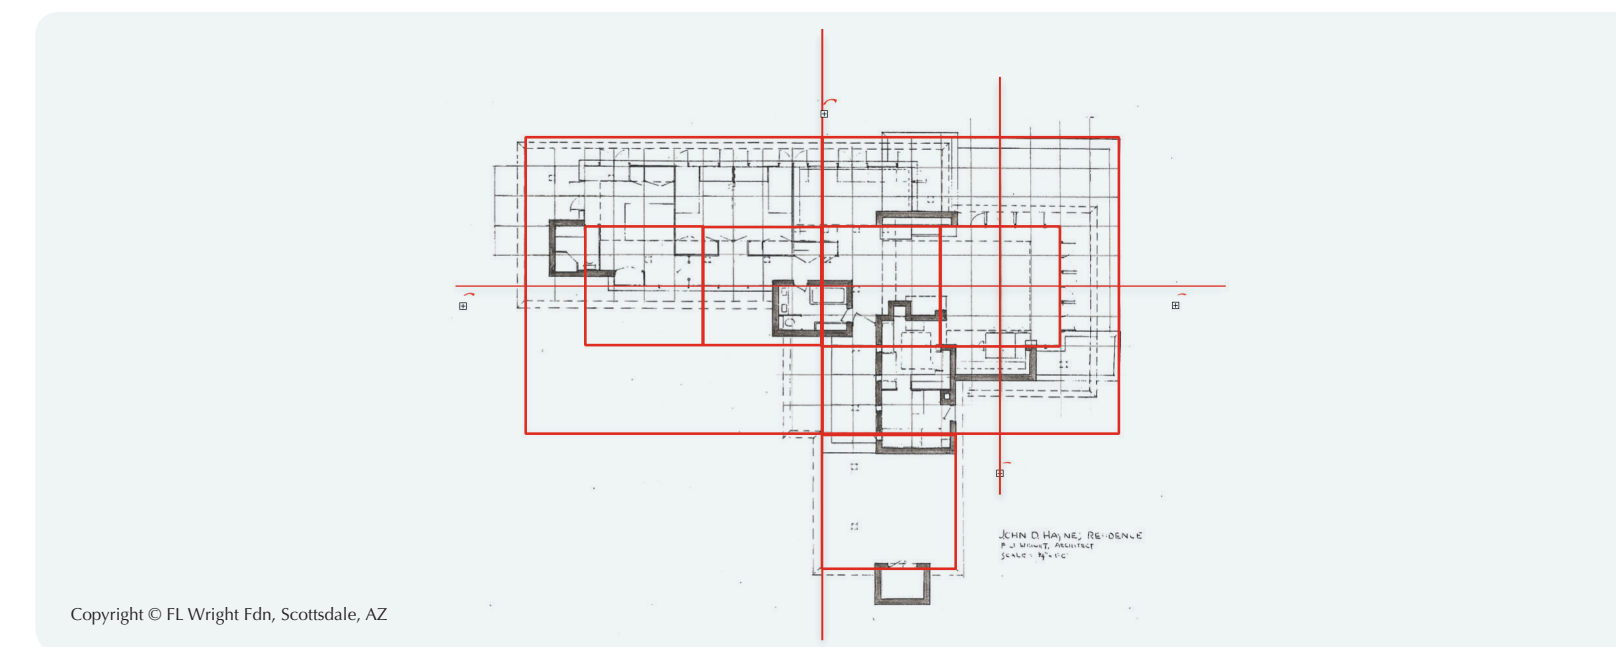
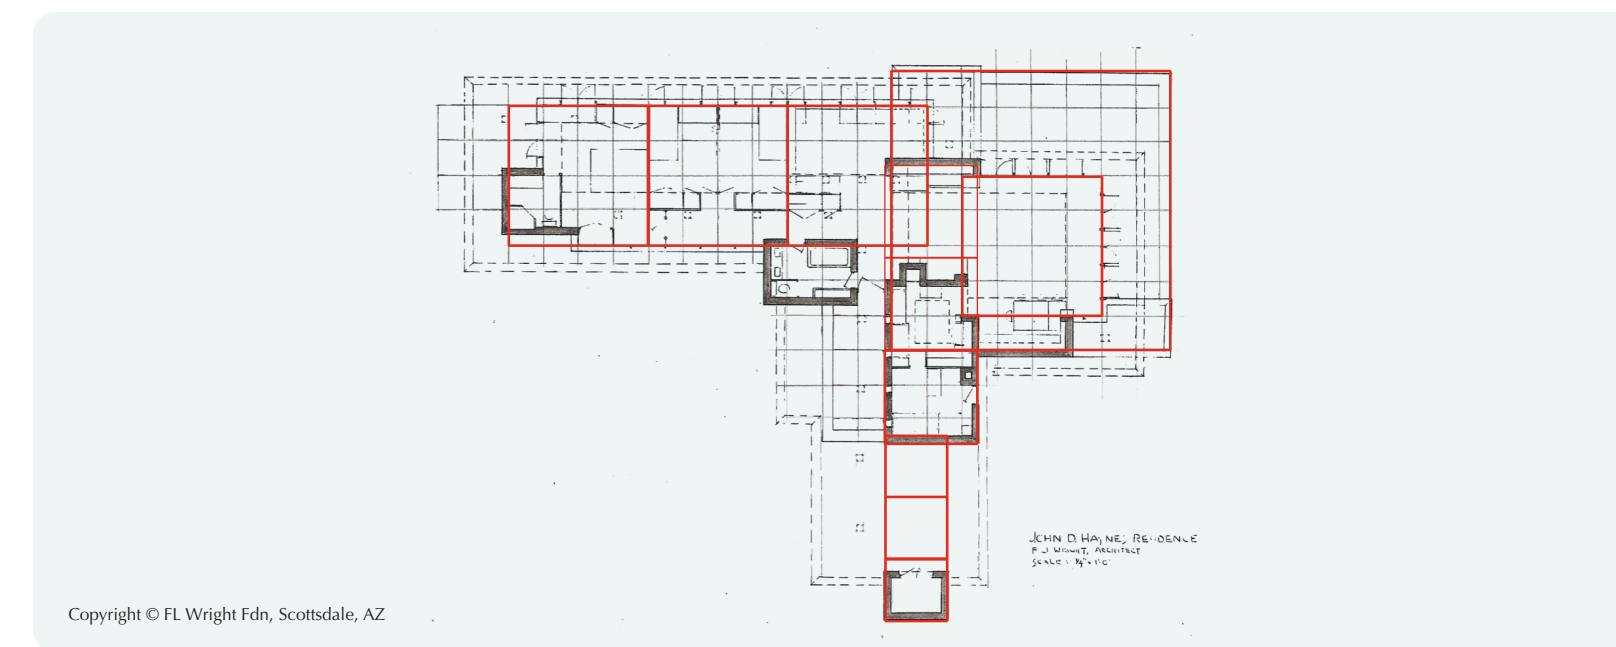
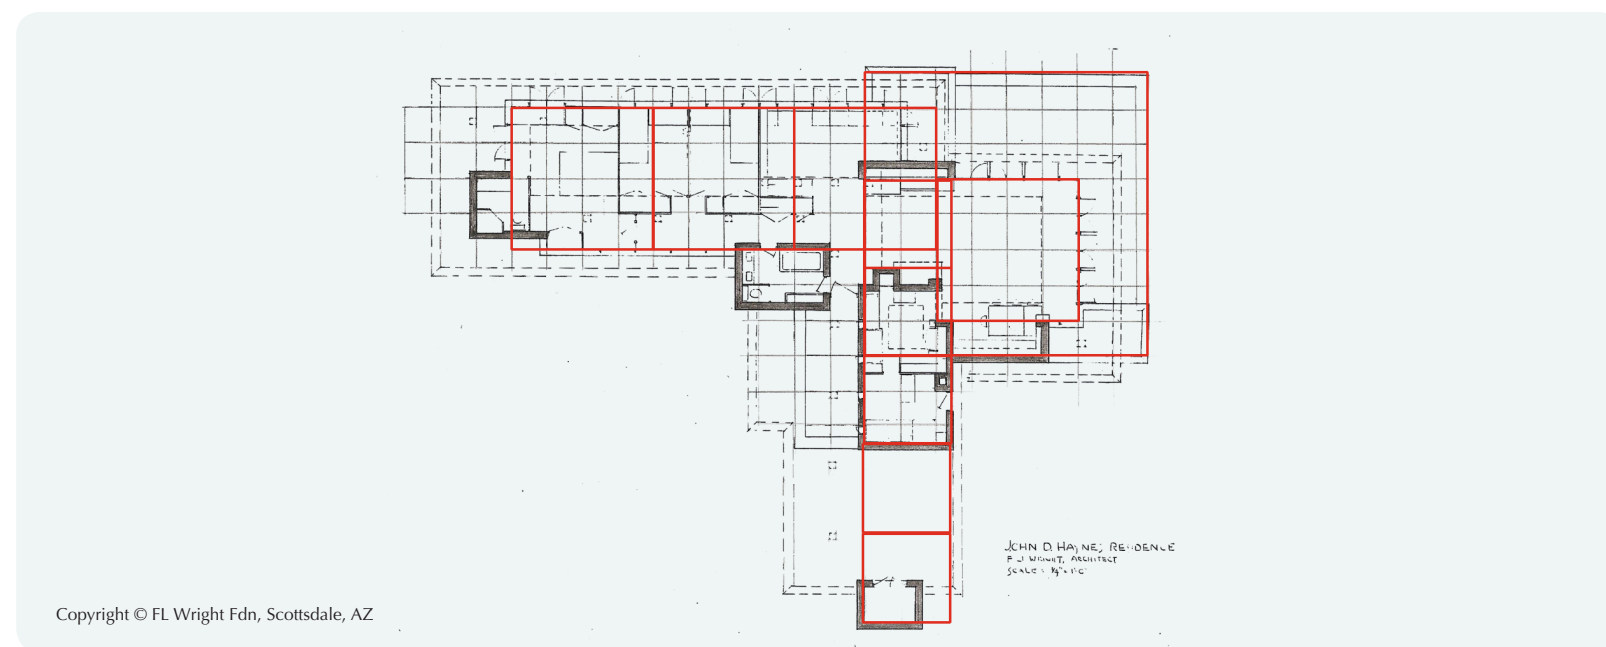
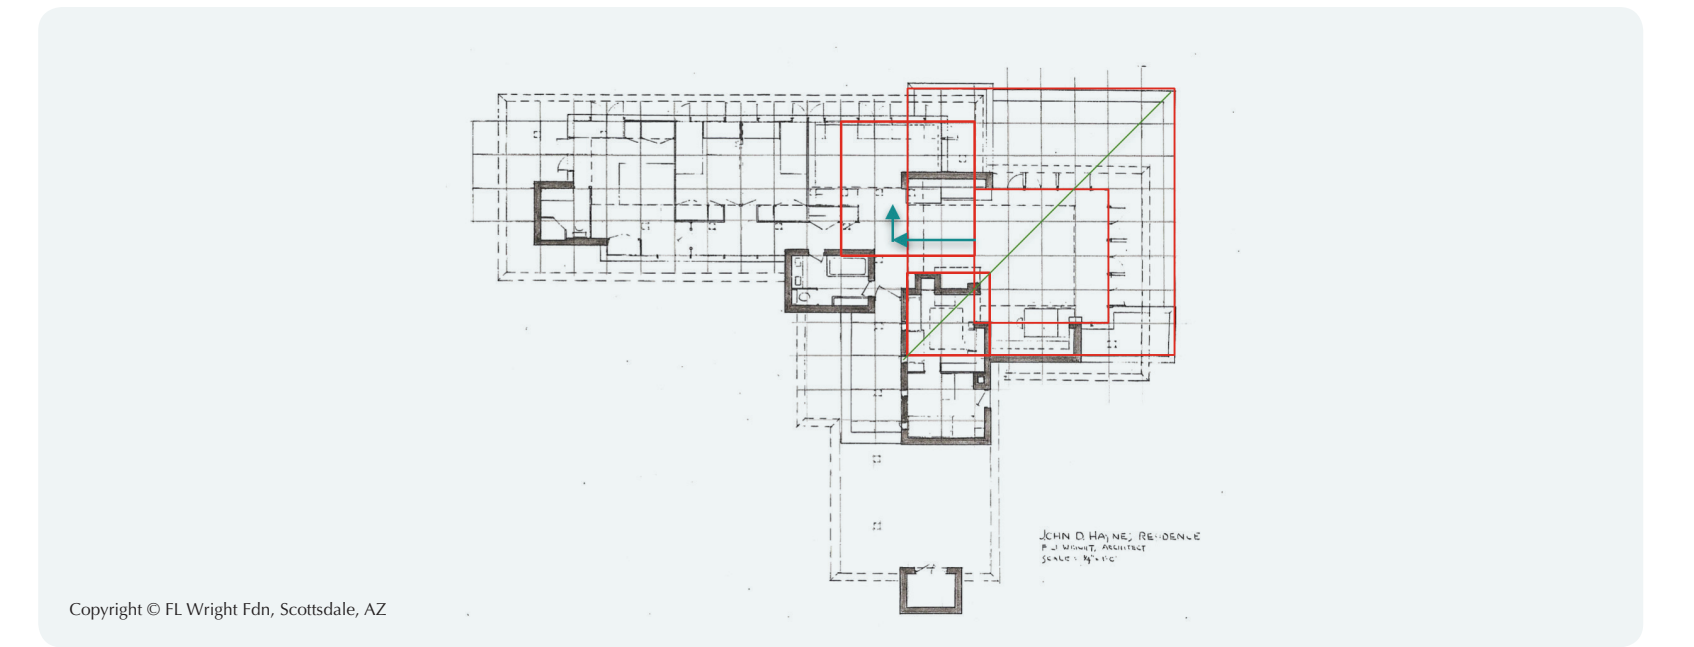





THE ROY E. PETERSEN HOUSE PROJECT

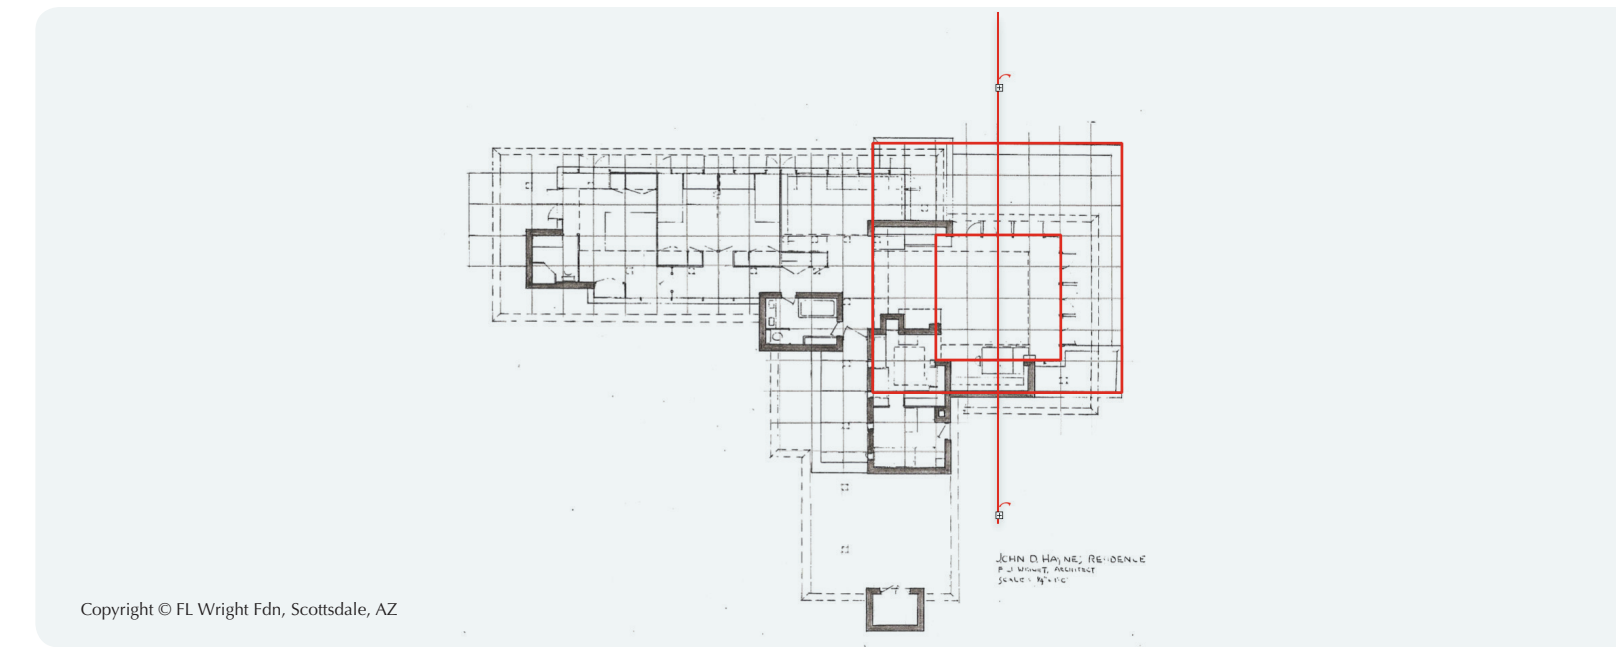







THE JOHN HAYNES HOUSE

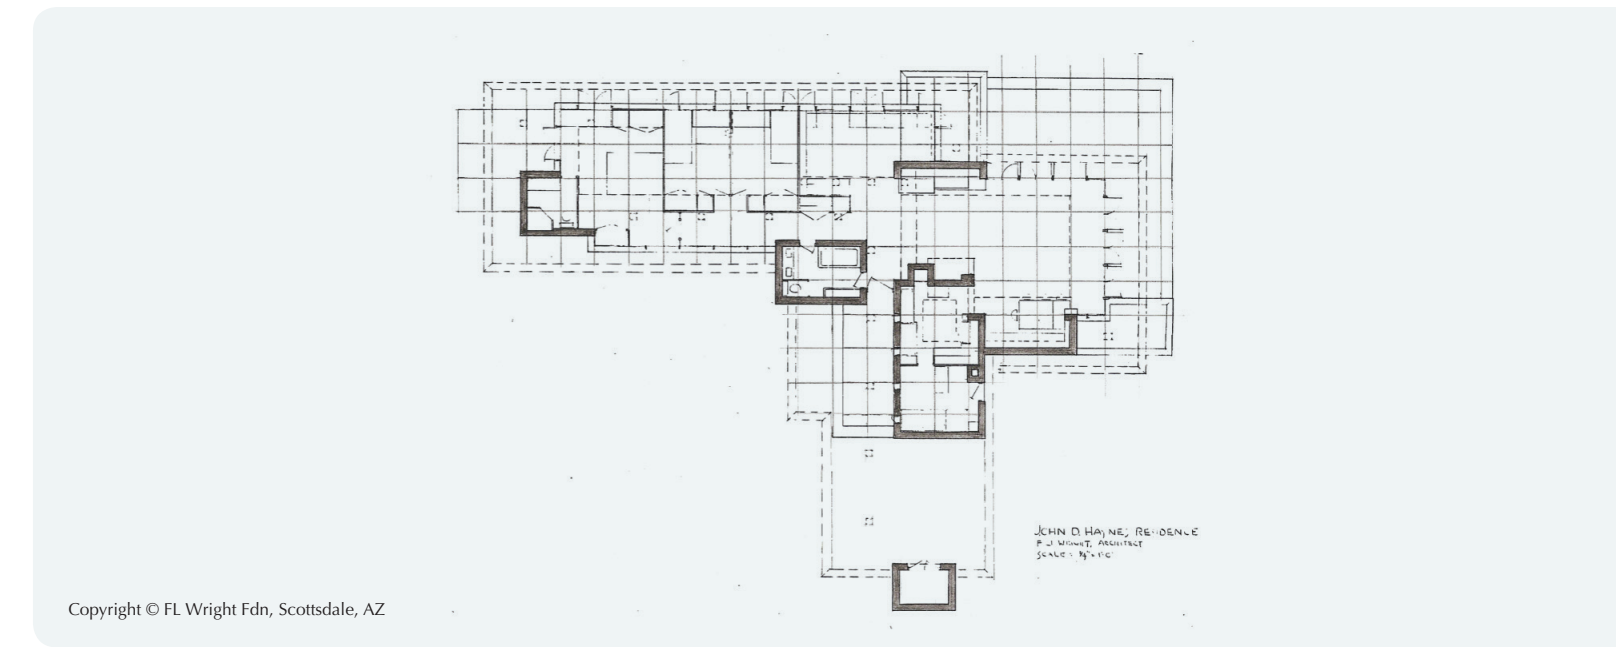

THE LOWELL WALTER HOUSE

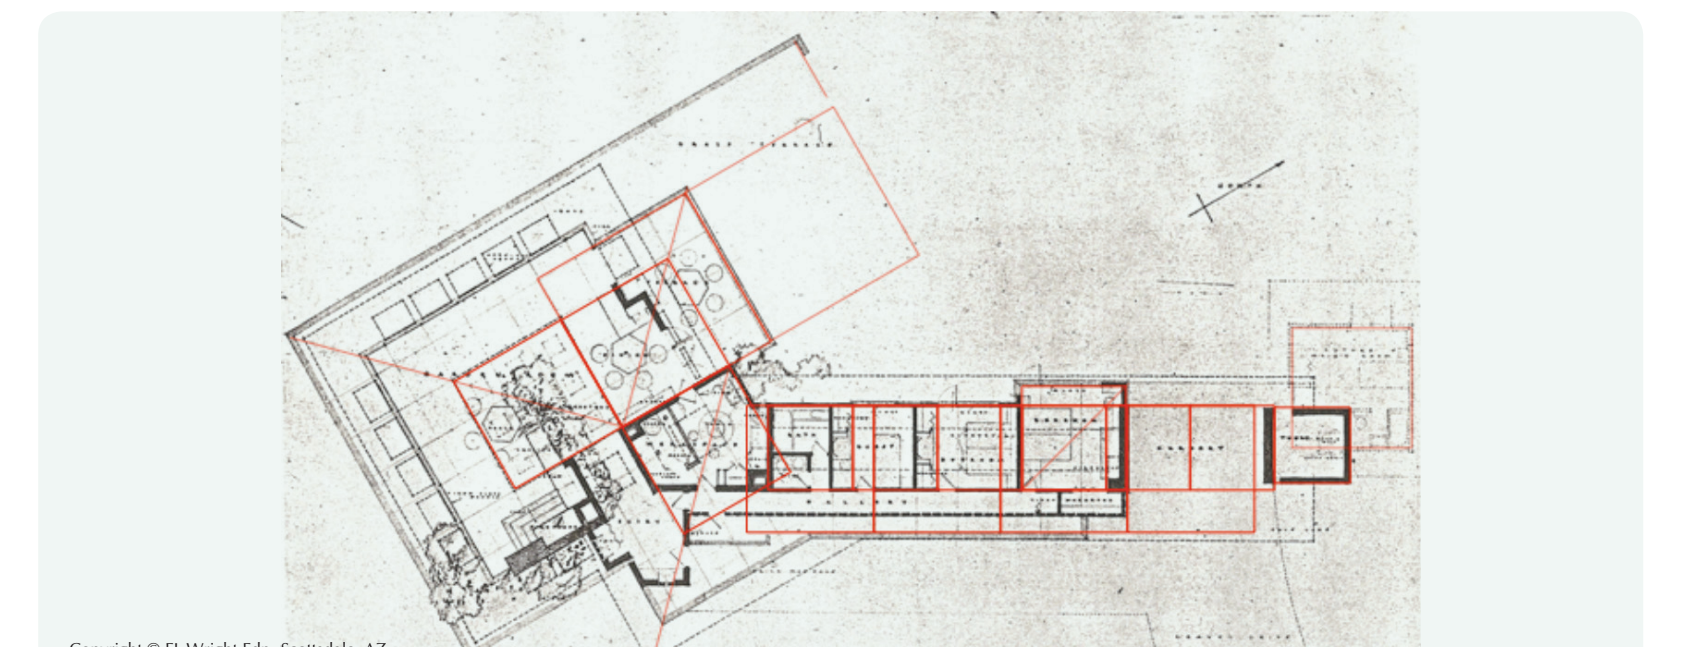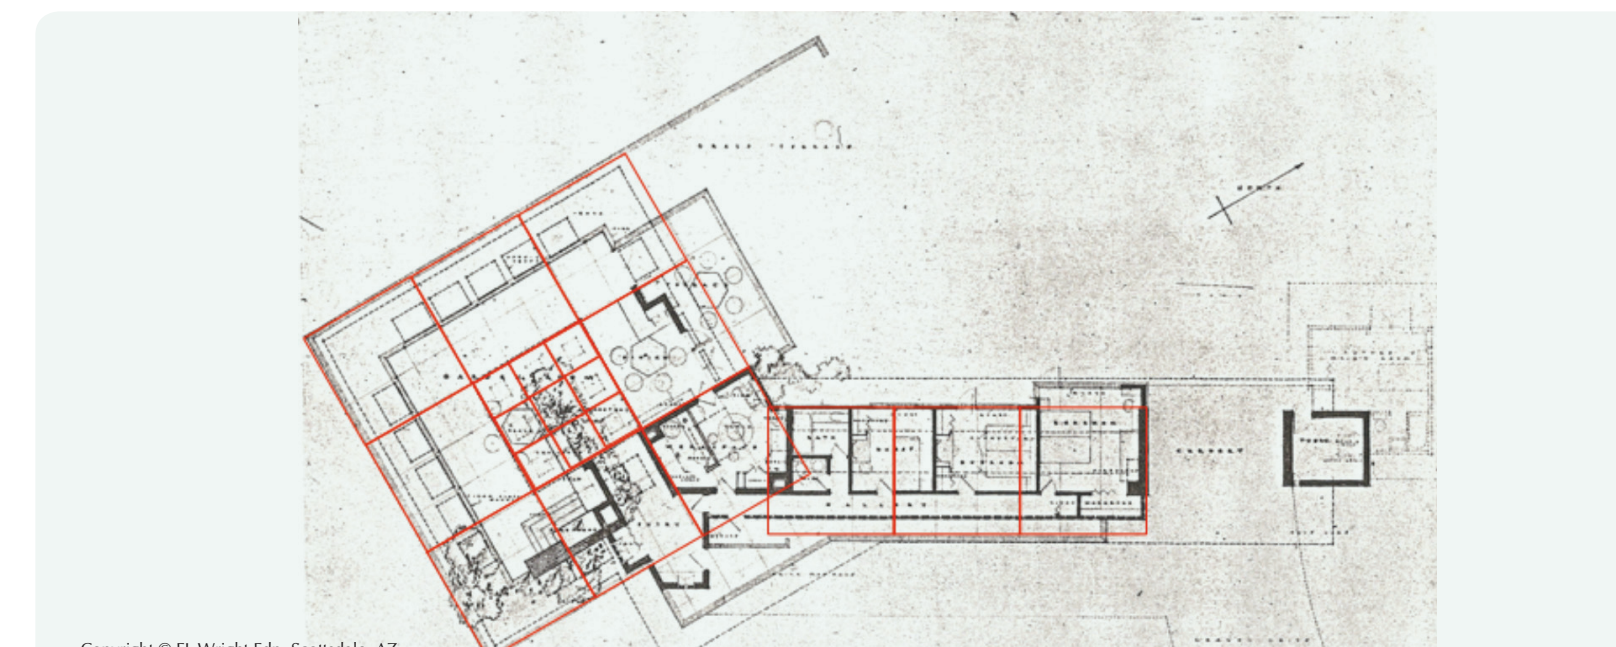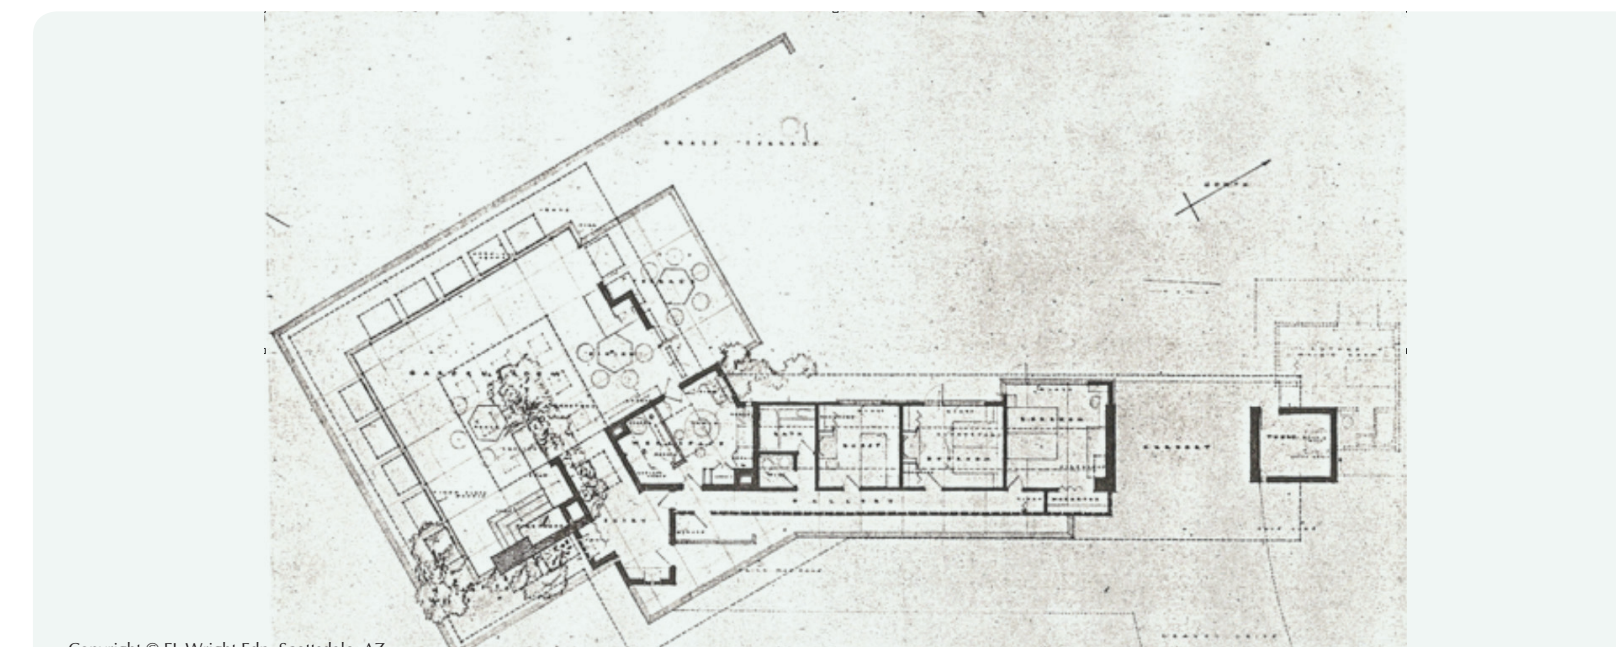

THE GREGOR AFFLECK HOUSE

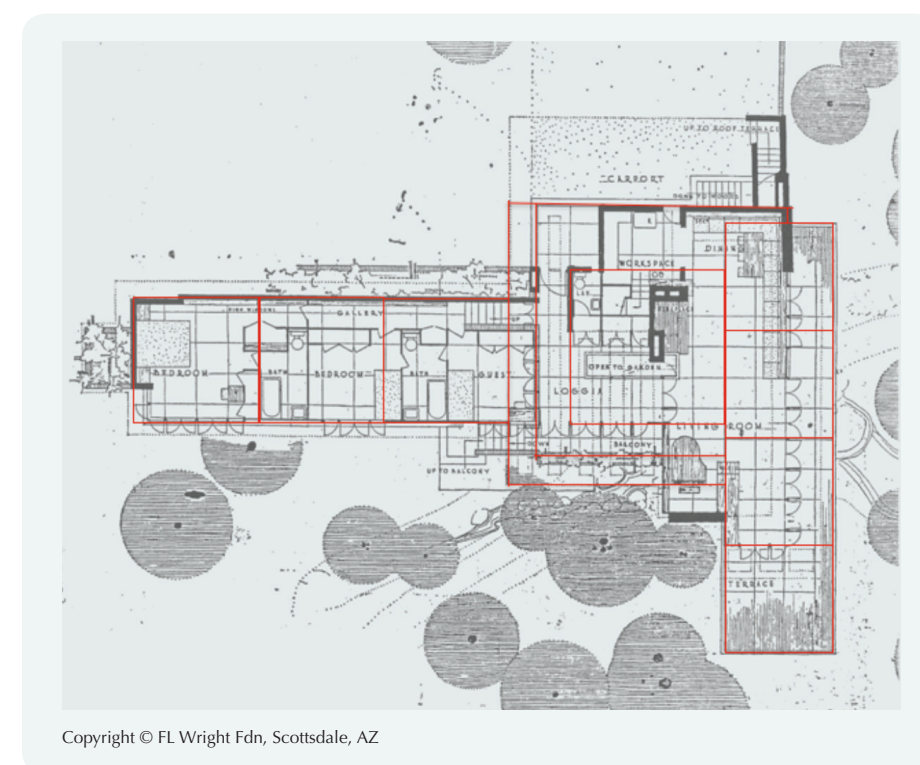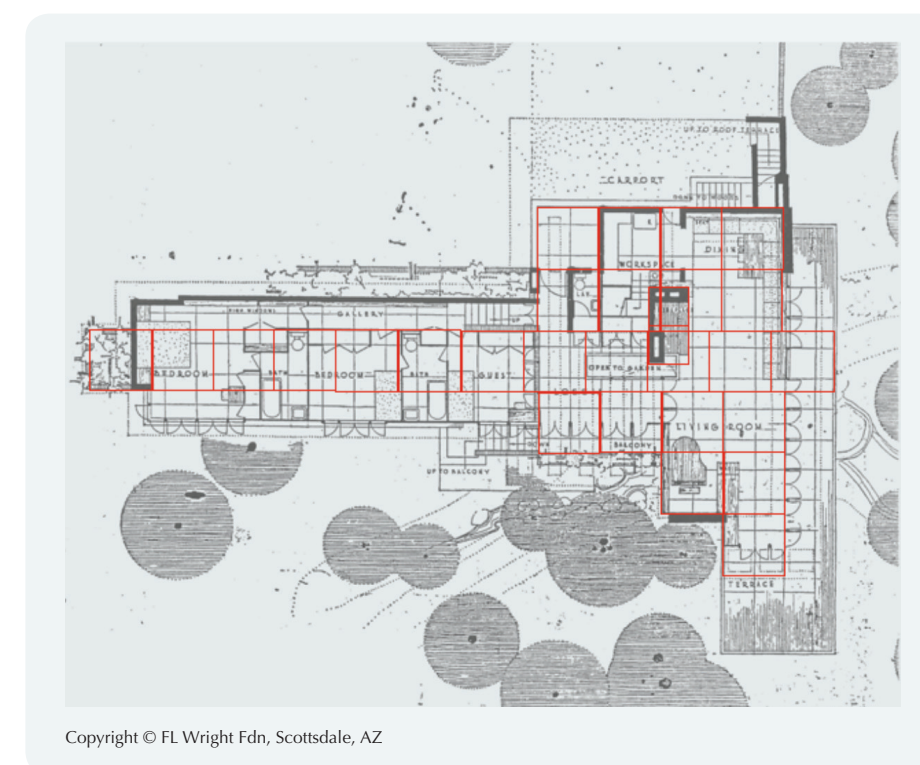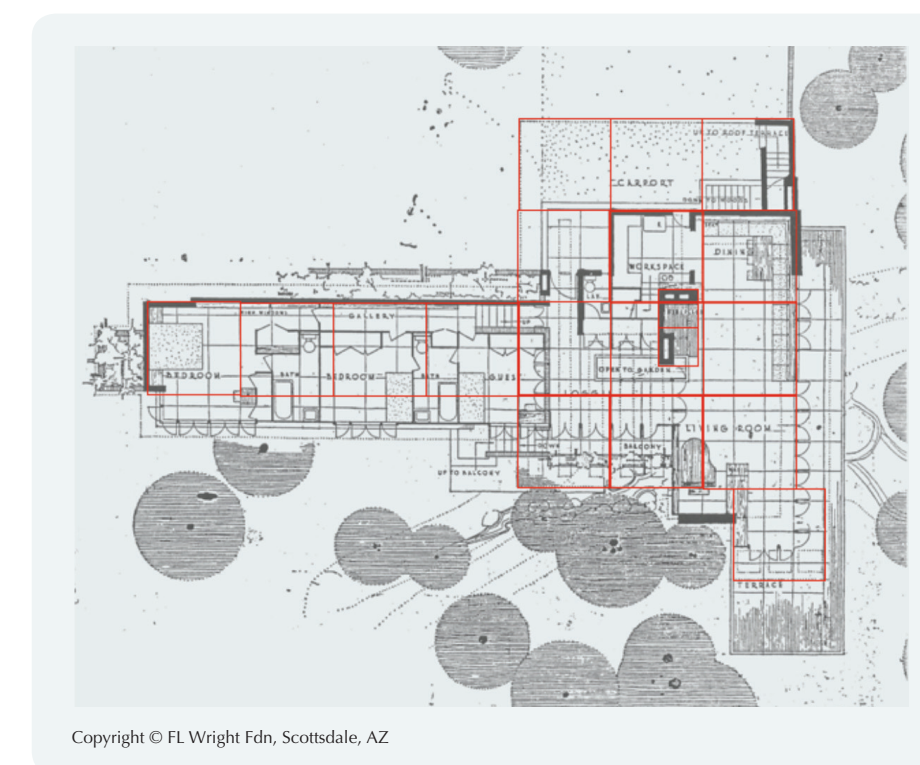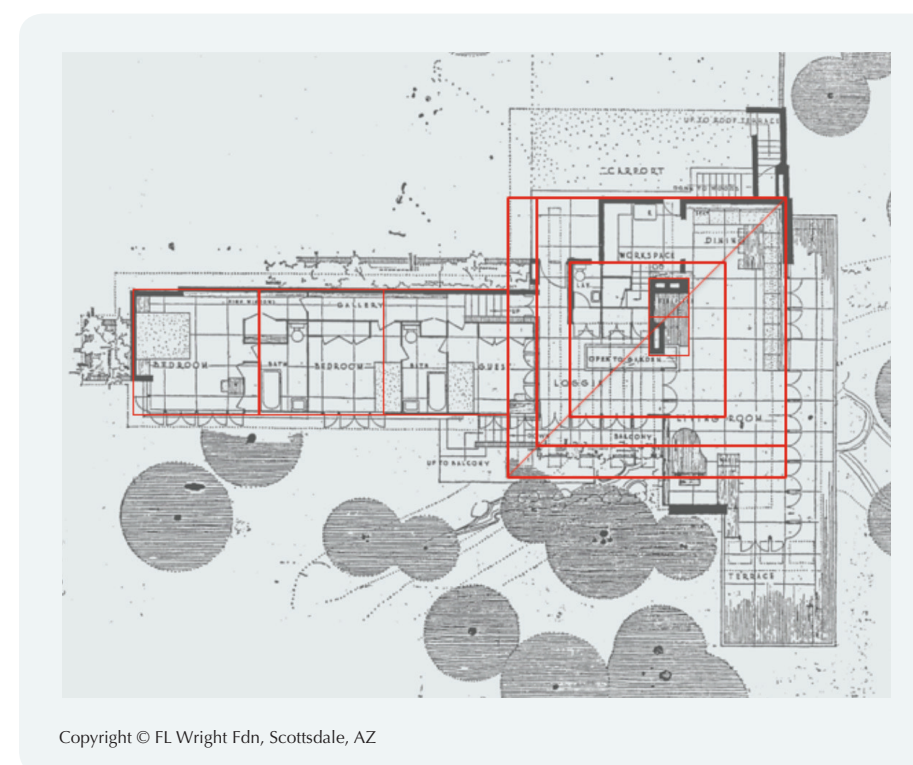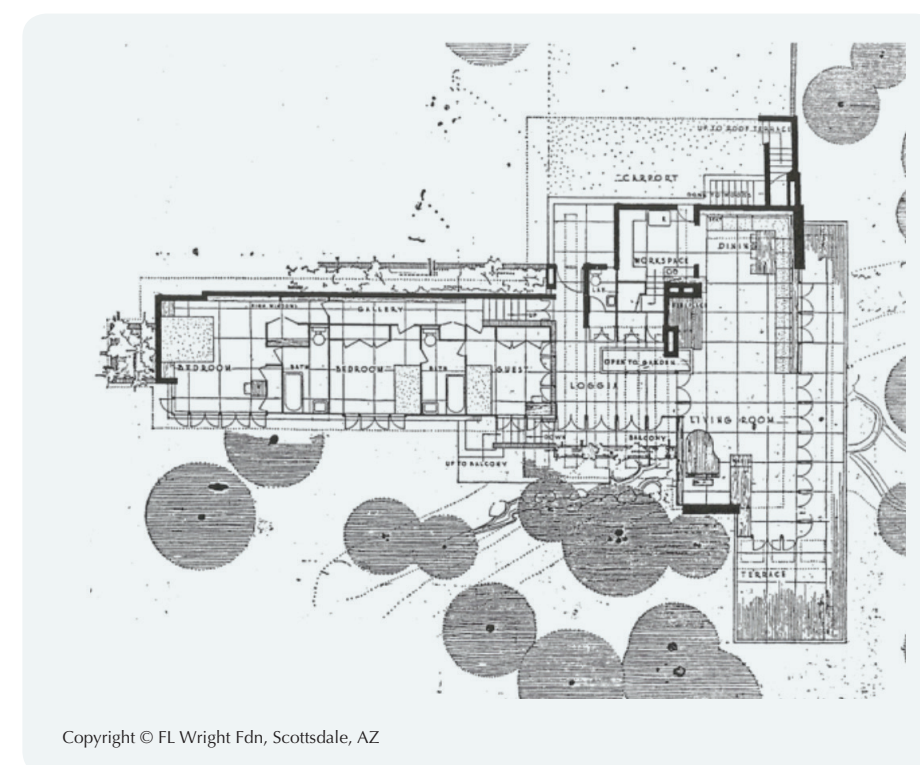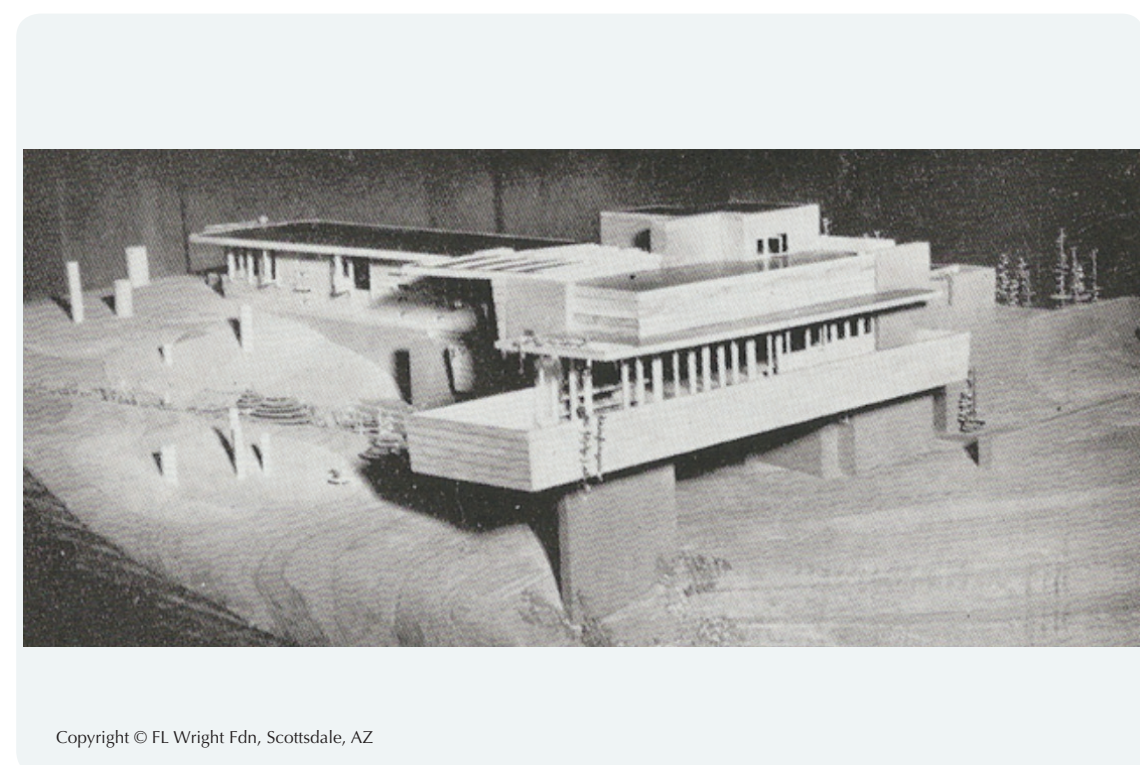

THE VIGO SUNDT HOUSE PROJECT

